


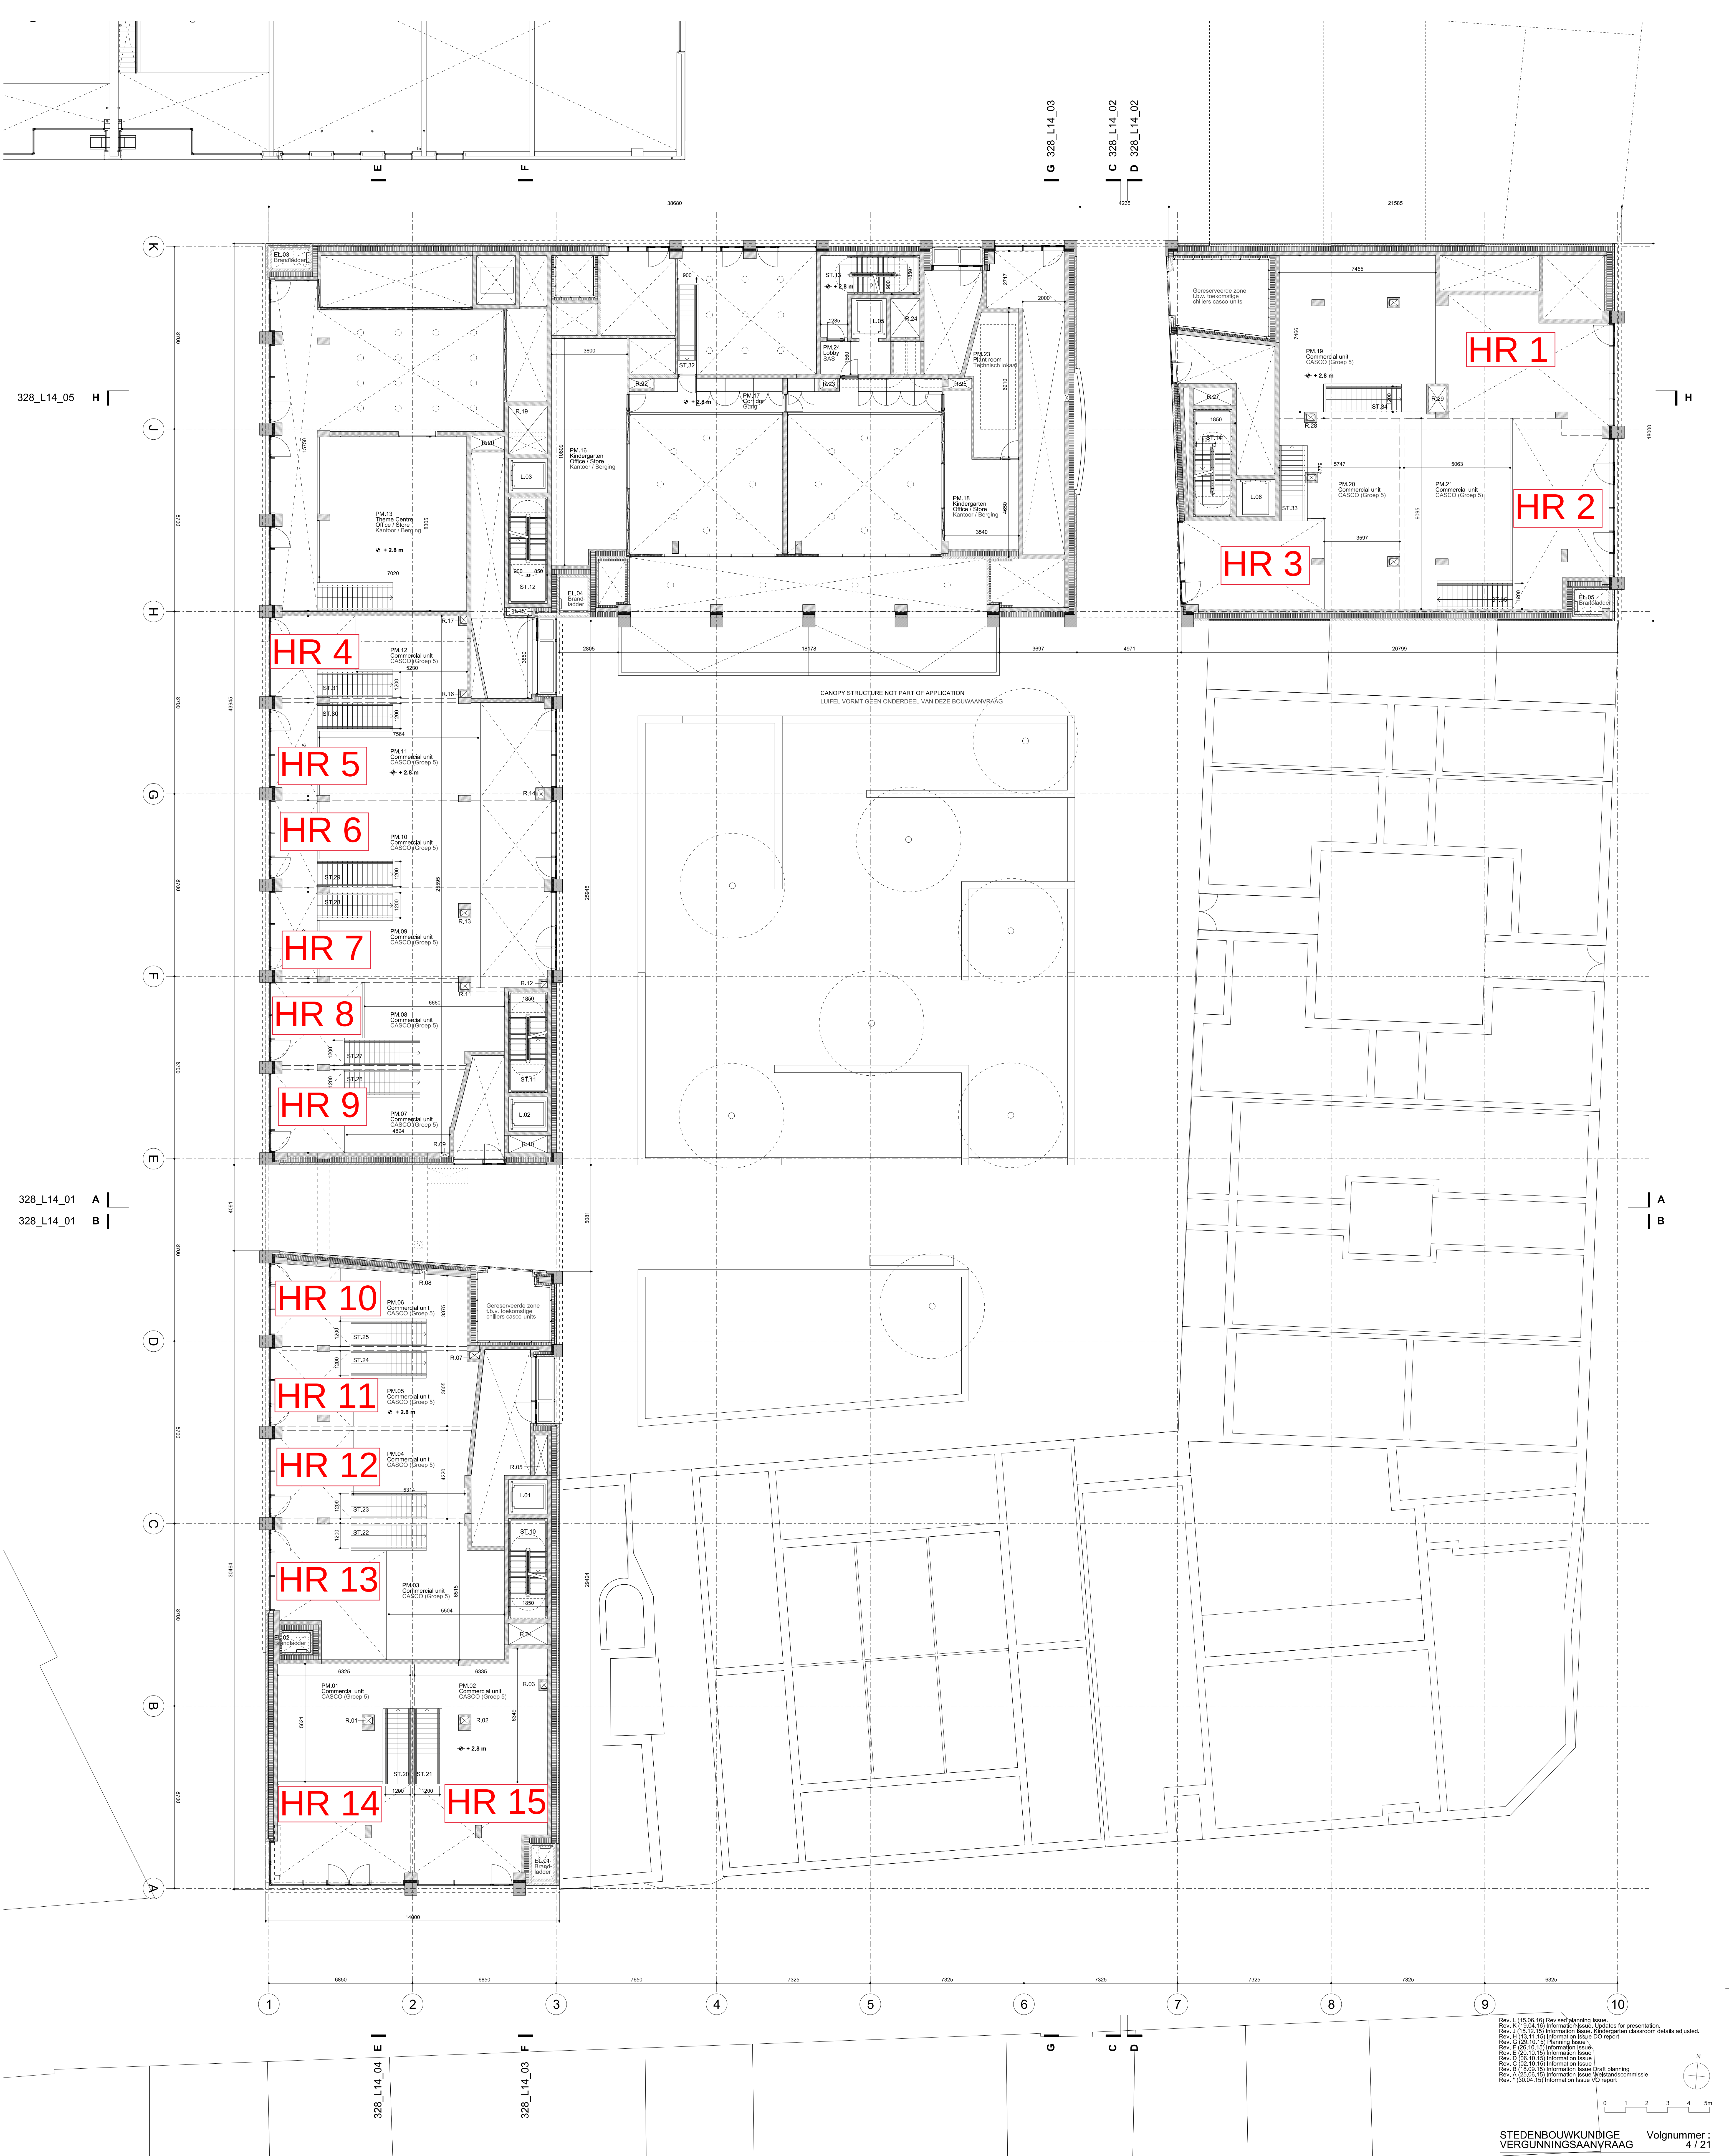

Rev. L (15.06.16) Revised planning issue.
Rev. K (19.06.16) Information issue: Kindergarten classroom details adjusted.
Rev. J (15.02.15) Information issue: Kindergarten classroom details adjusted.
Rev. I (13.11.15) Information issue: Kindergarten classroom details adjusted.
Rev. H (13.11.15) Information issue: Kindergarten classroom details adjusted.
Rev. G (29.10.15) Planning issue.
Rev. F (29.10.15) Information issue.
Rev. E (29.10.15) Information issue.
Rev. D (29.10.15) Information issue.
Rev. C (29.10.15) Information issue.
Rev. B (19.06.15) Information issue: Draft planning.
Rev. A (25.06.15) Information issue: Wildcard document.
Rev. * (30.04.15) Information issue: VD report.

STEDENBOUWKUNDIGE VERGUNINGSAAINVRAAG Volgnummer : 4 / 21

Titel:
Plattegrond Mezzanine

Voorwerp van de aanvraag:
L-Blok Falconhoven
Kaderend binnen BPA Binnenstad
Stadsproject Falconplein Zeemanshuis
Falconruil 21, 2000 Antwerpen

Architect:
THV Caruso St John Architects -
Bureau Bouwtechniek
Kammenstraat 18
2000 Antwerpen

Aanvrager:
CIP nv - Construction & Investment Partners
Martelarenlaan 38 bus 3
3010 Leuven

Schaal 1:100 @ A0 **Datum** 15.06.15 **Drwg** 328_L12_03_L