


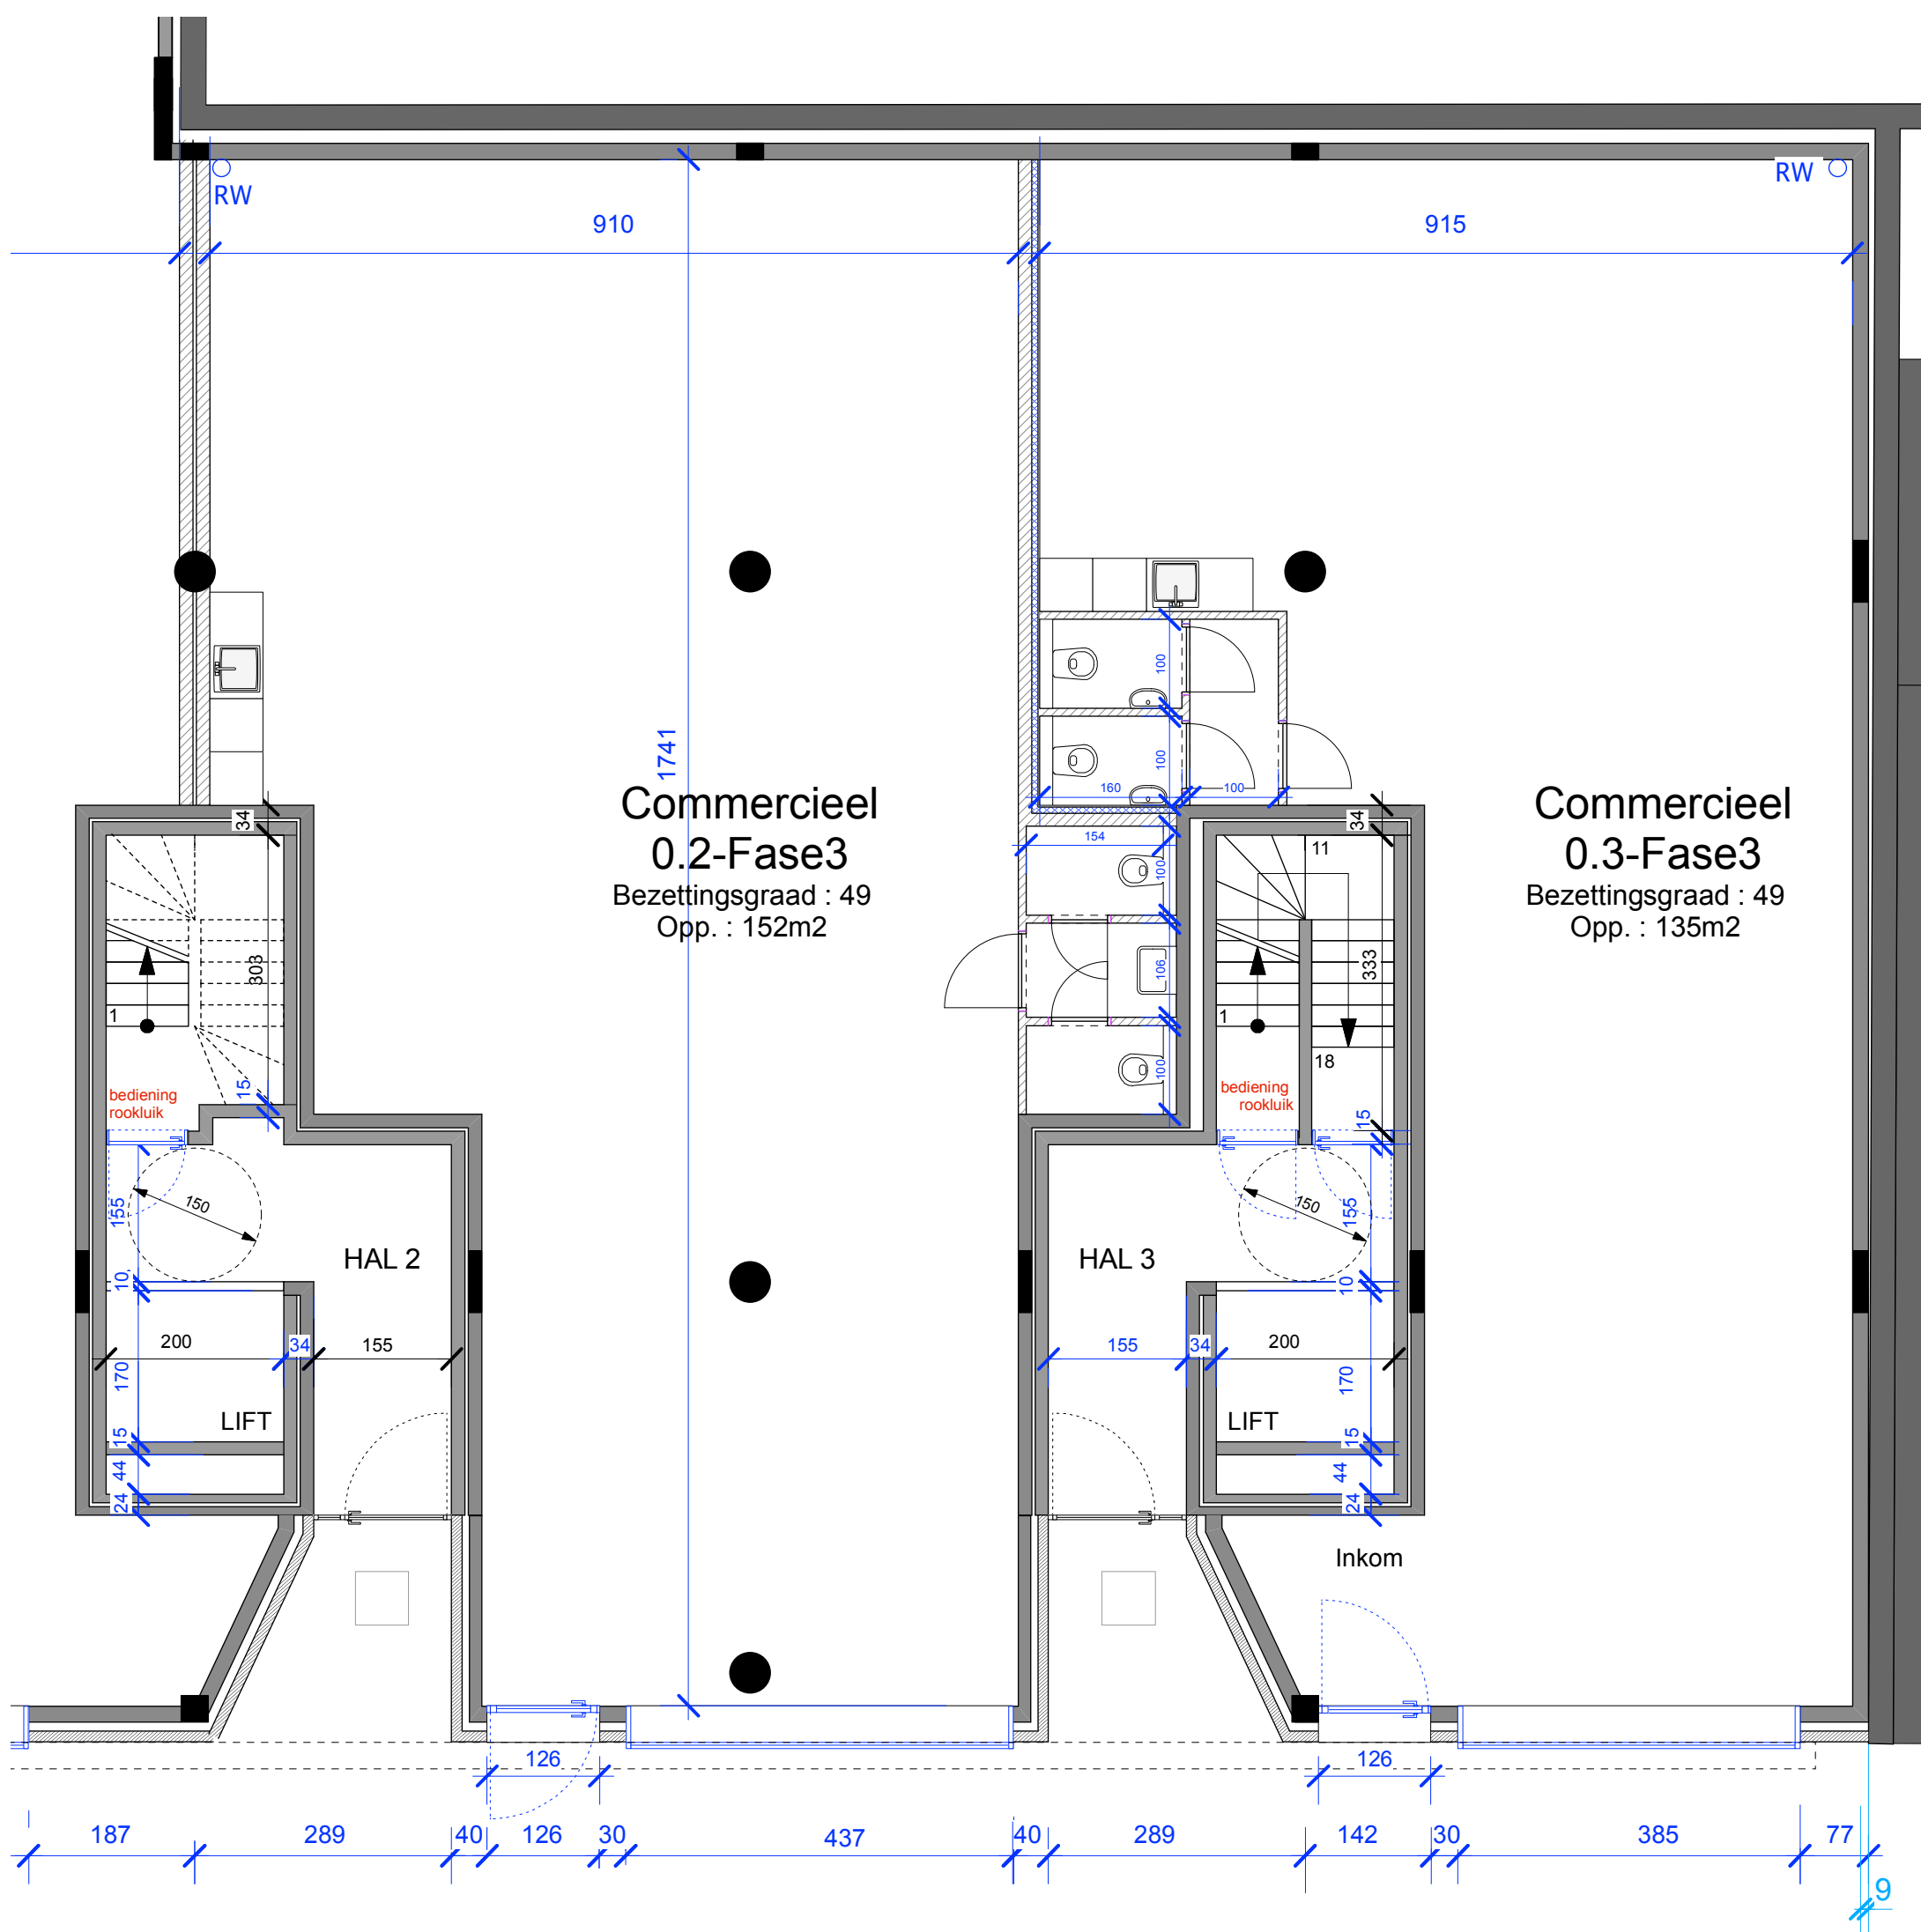

NIVEAU +0
INDELING KANTOOR